

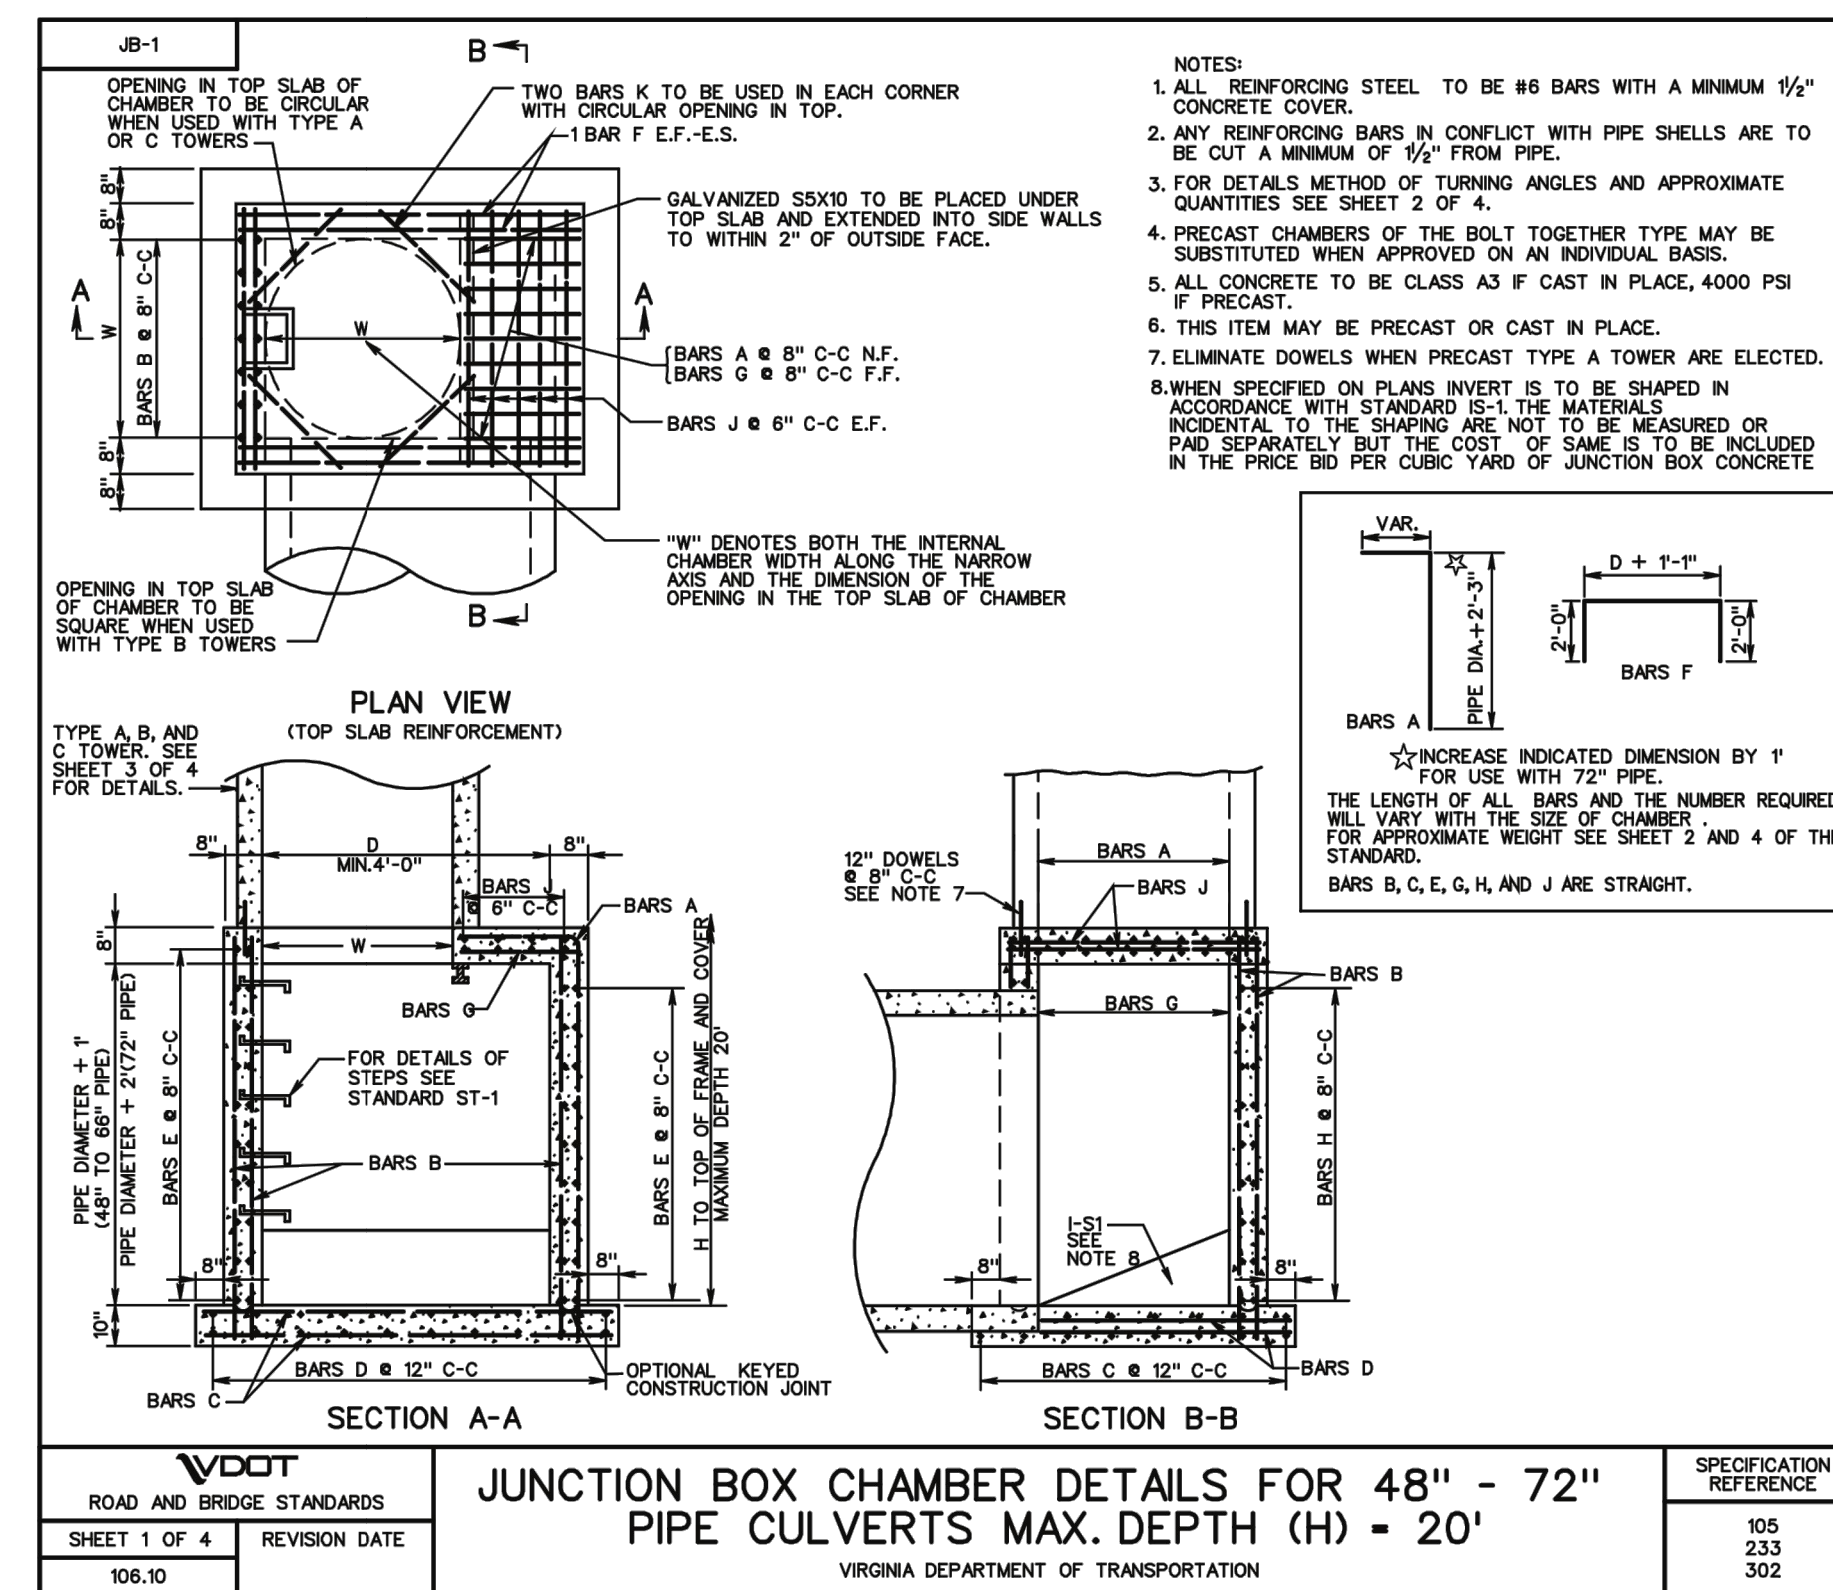
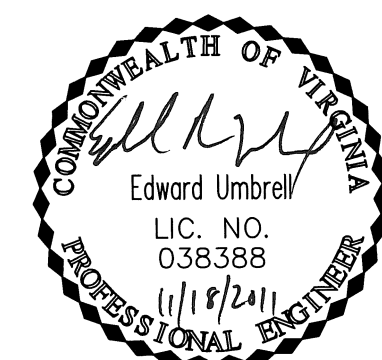


JB-1 PLAN VIEW AND CROSS SECTION

NOTE: 1. FINAL DIMENSIONS TO BE PROVIDED BY PRECASTER.
 2. SEE STANDARD JB-1 DETAILS ON THIS PAGE.
 3. CONTRACTOR TO SUBMIT SHOP DRAWINGS TO ENGINEER FOR REVIEW AND APPROVAL PRIOR TO CONSTRUCTION.

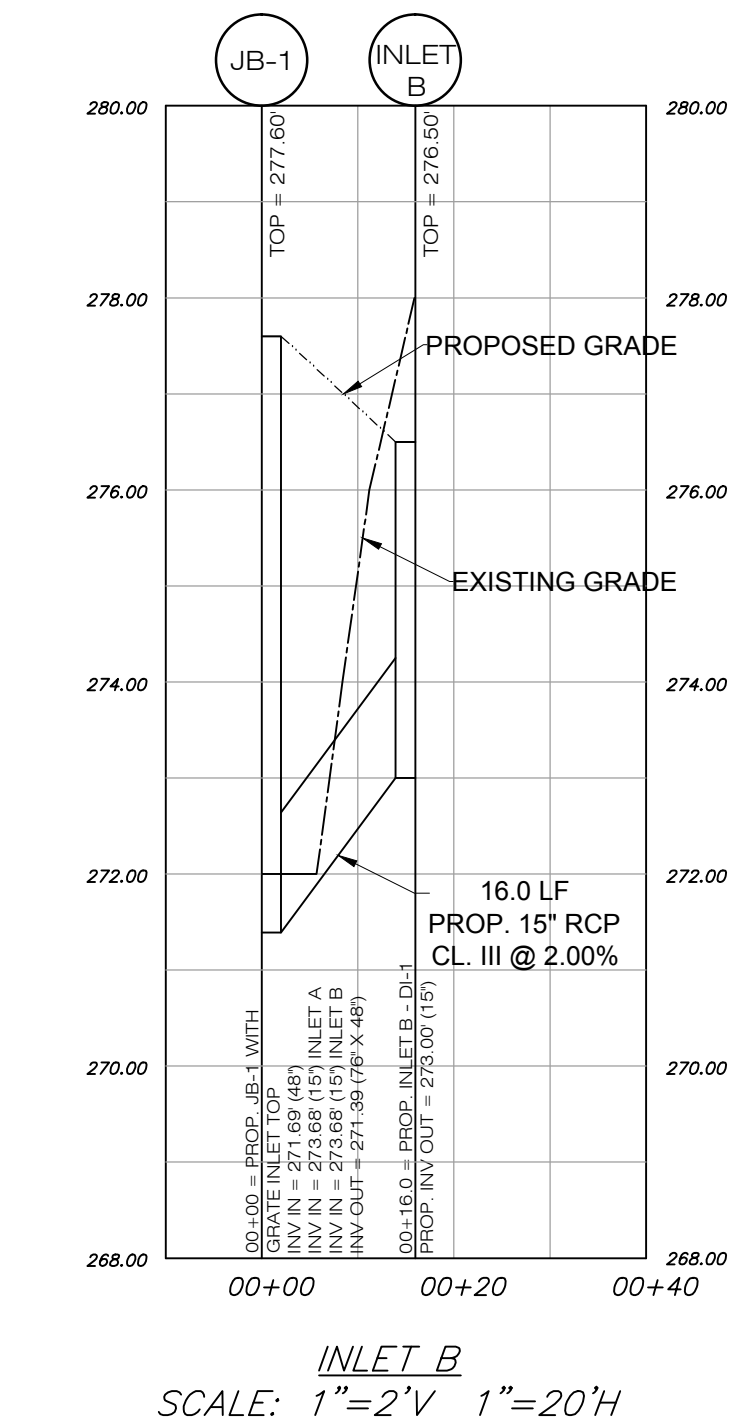

STANDARD VDOT JB-1 DETAILS

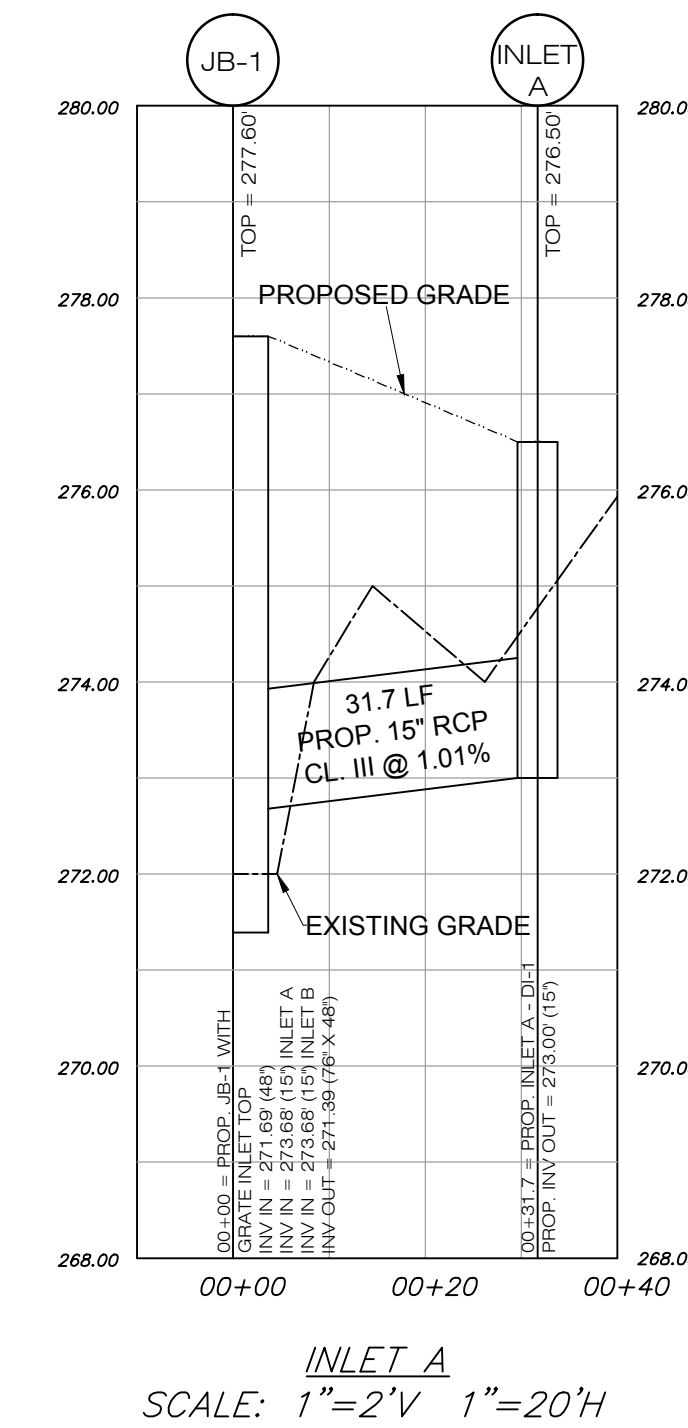

PROPOSED DI-1 INLET PROFILES

